



MATERIALS AND FINISHES:
 ROOF - NATURAL SLATE FIXED OVER ROOF SLOPES
 WALLS - WHITE K REND SMOOTH PLASTER AND LARCH CLADDING
 DOORS AND WINDOWS - GREY ALUMINUM CLAD WINDOWS AND DOORS
 RAINWATER GOODS - DARK GREY LINDAB STEEL GUTTERS AND DOWNPIPES
 FASCIAS - GREY WOODGRAIN PVC
 HEATING - MITSUBISHI ECODAN AIRSOURCE HEAT PUMP

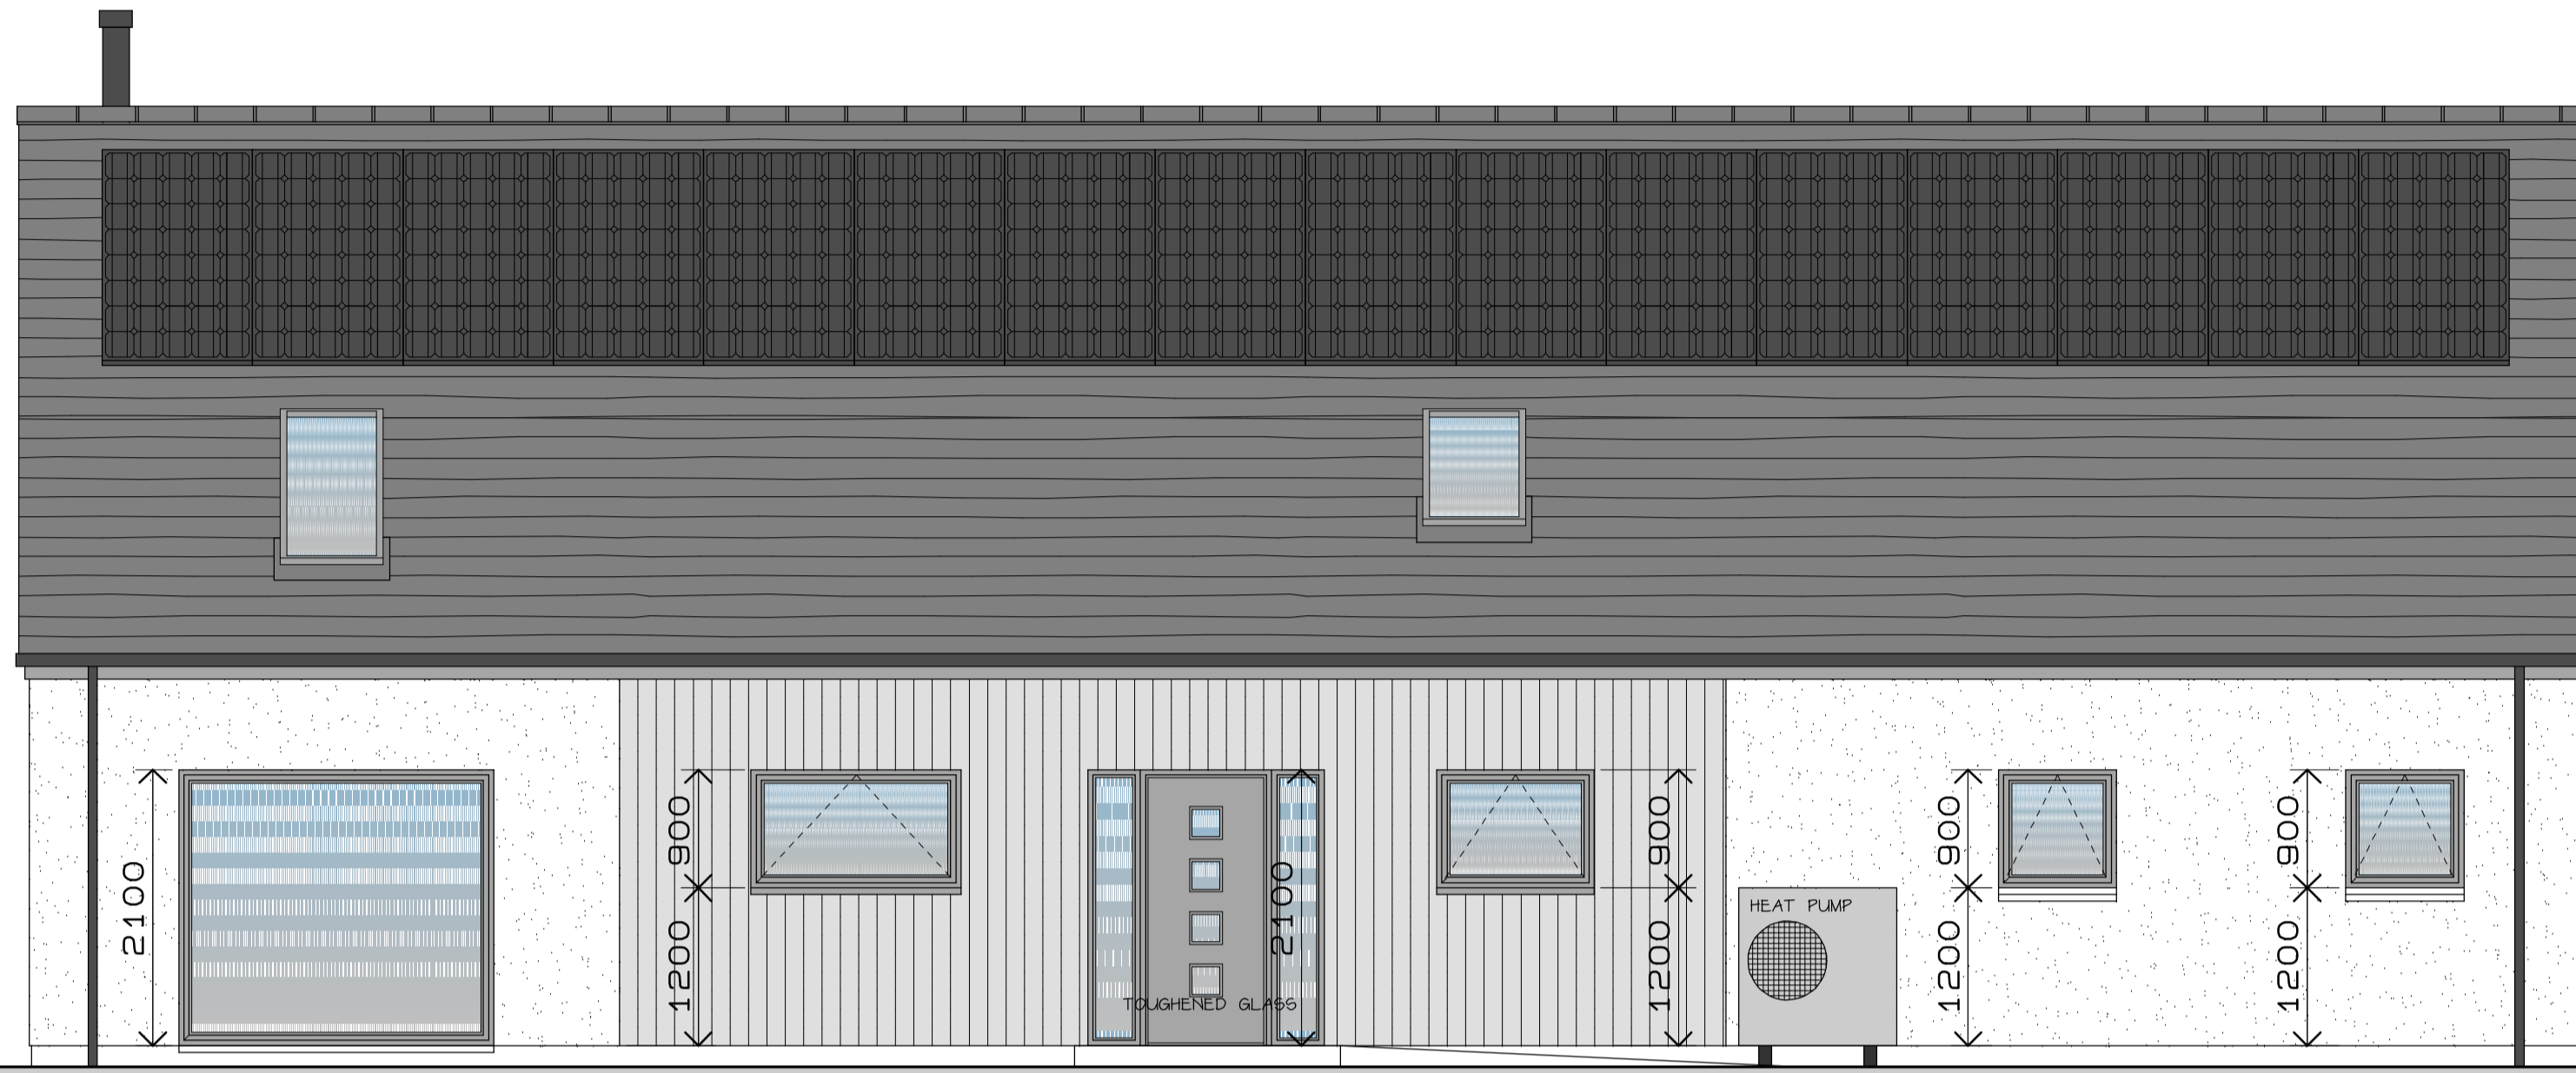


SOUTH ELEVATION

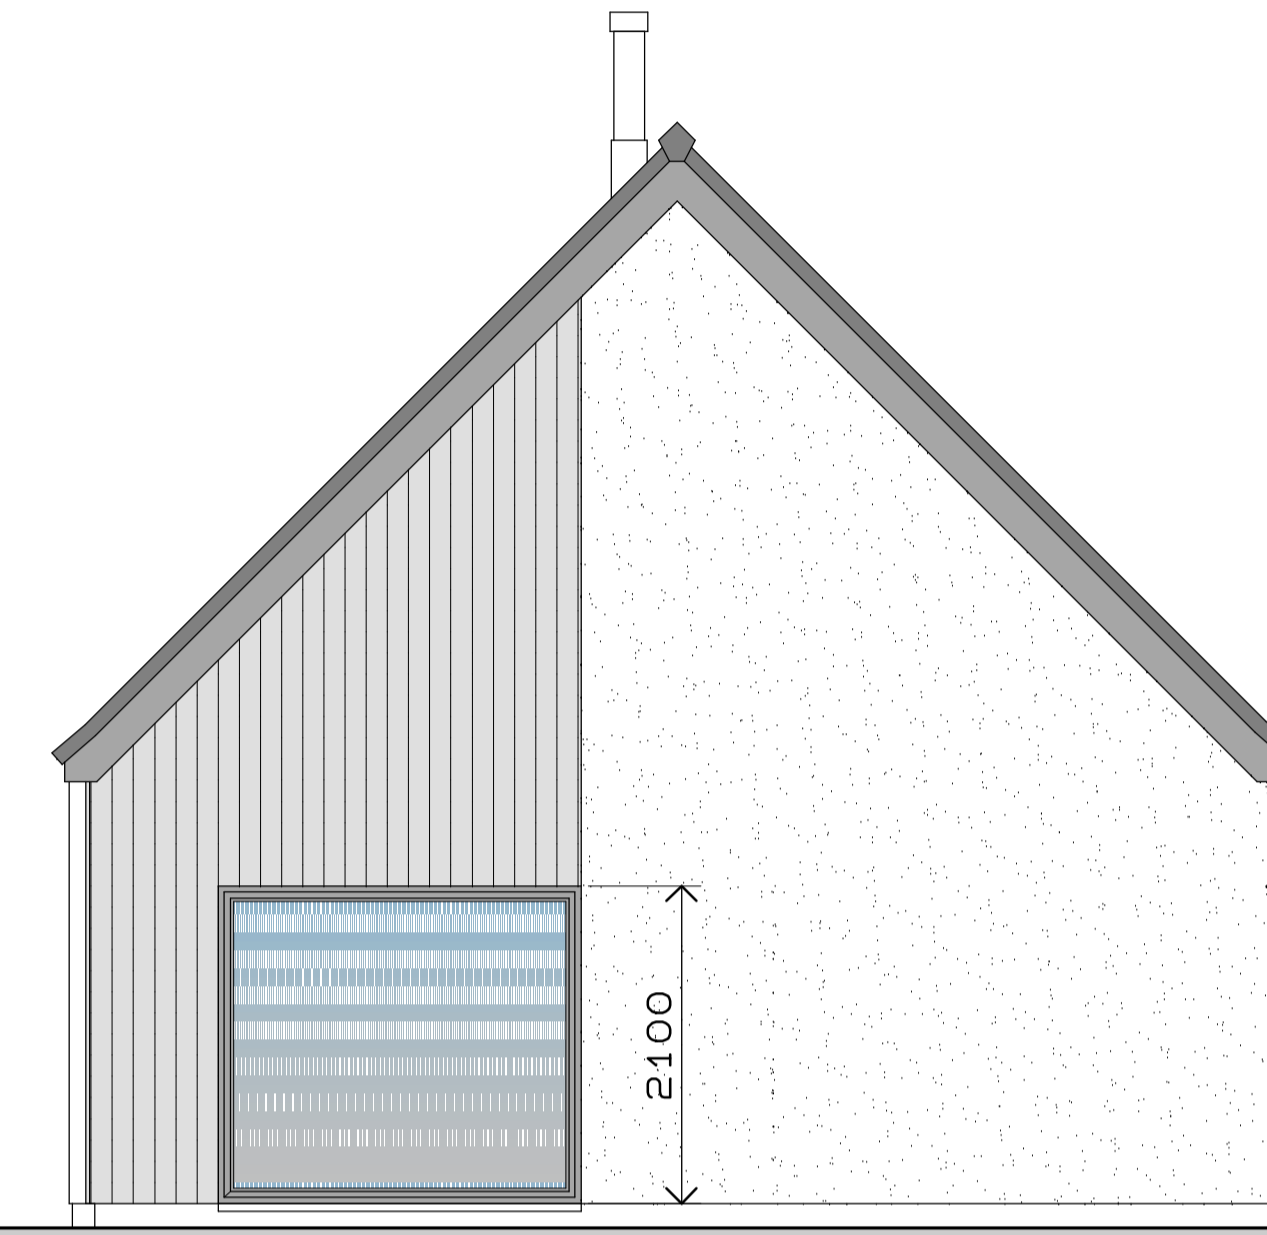


WEST ELEVATION



NORTH ELEVATION

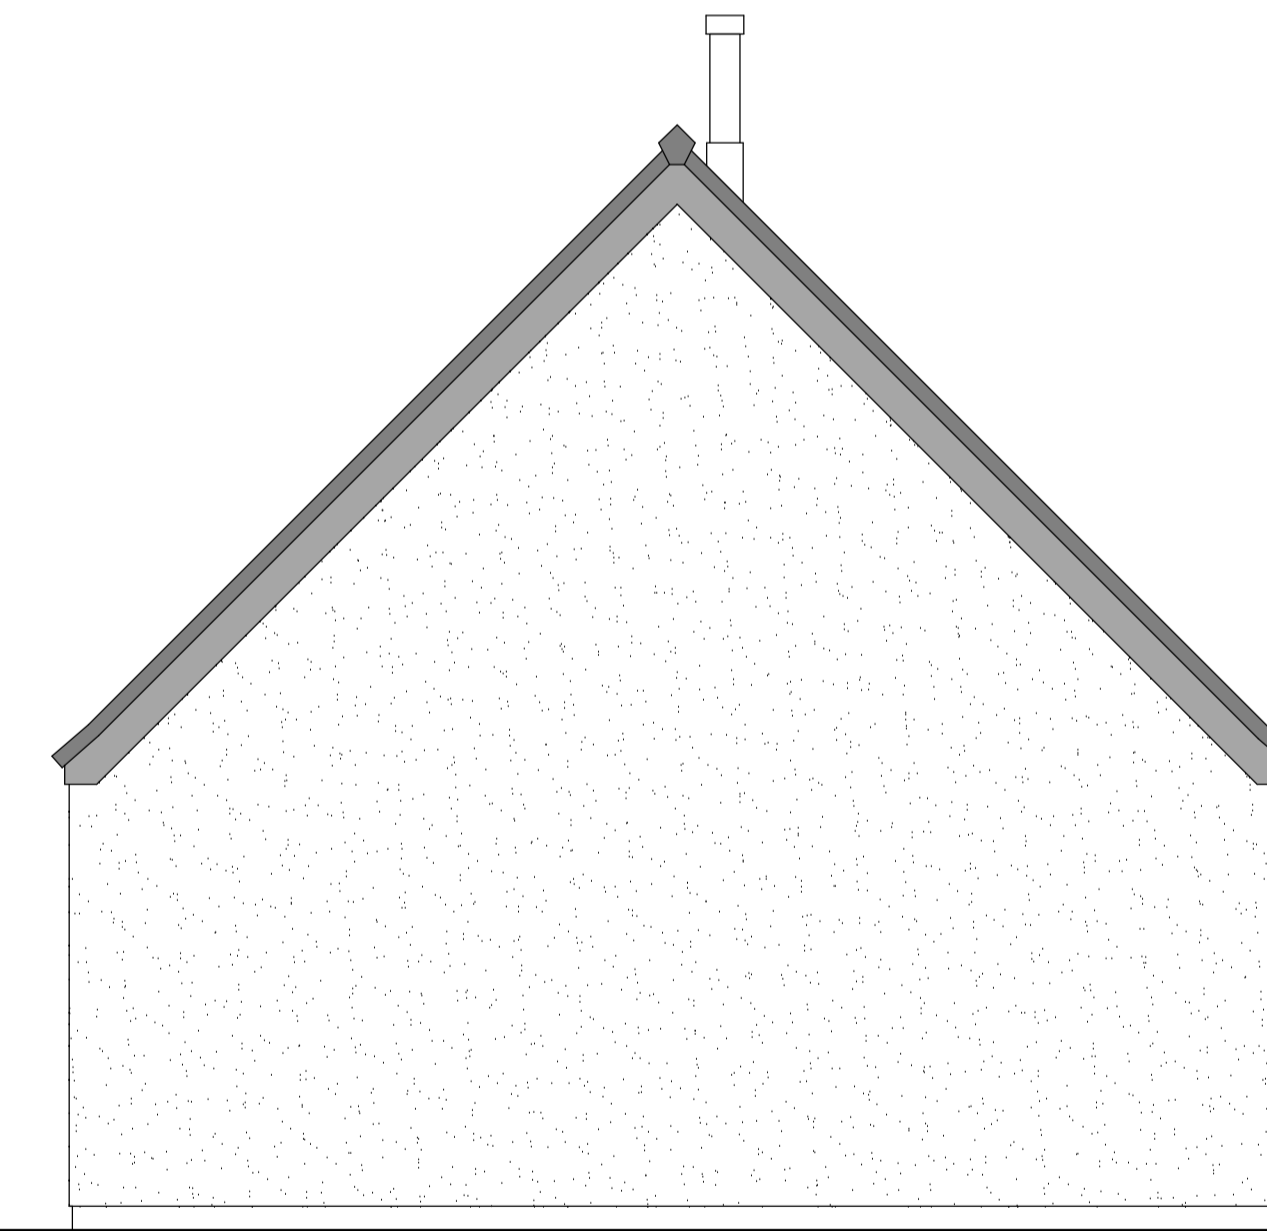

EAST ELEVATION

 

COLVIN DESIGNS

Rosslyn Street

Brora

Sutherland

KW9 6NY

email. colvindesigns@ecosse.net



CIOB

Tel. 01408 621982

Mob. 07799604650

Project
 KIRSTY NEILSON
 39 BANGCOL, ROGART,
 IV28 3YF

Drawing
 PROPOSED ELEVATIONS

Scale 1:50

Drawn by A.M.C

Date 3/8/20

Number 24/20/01